


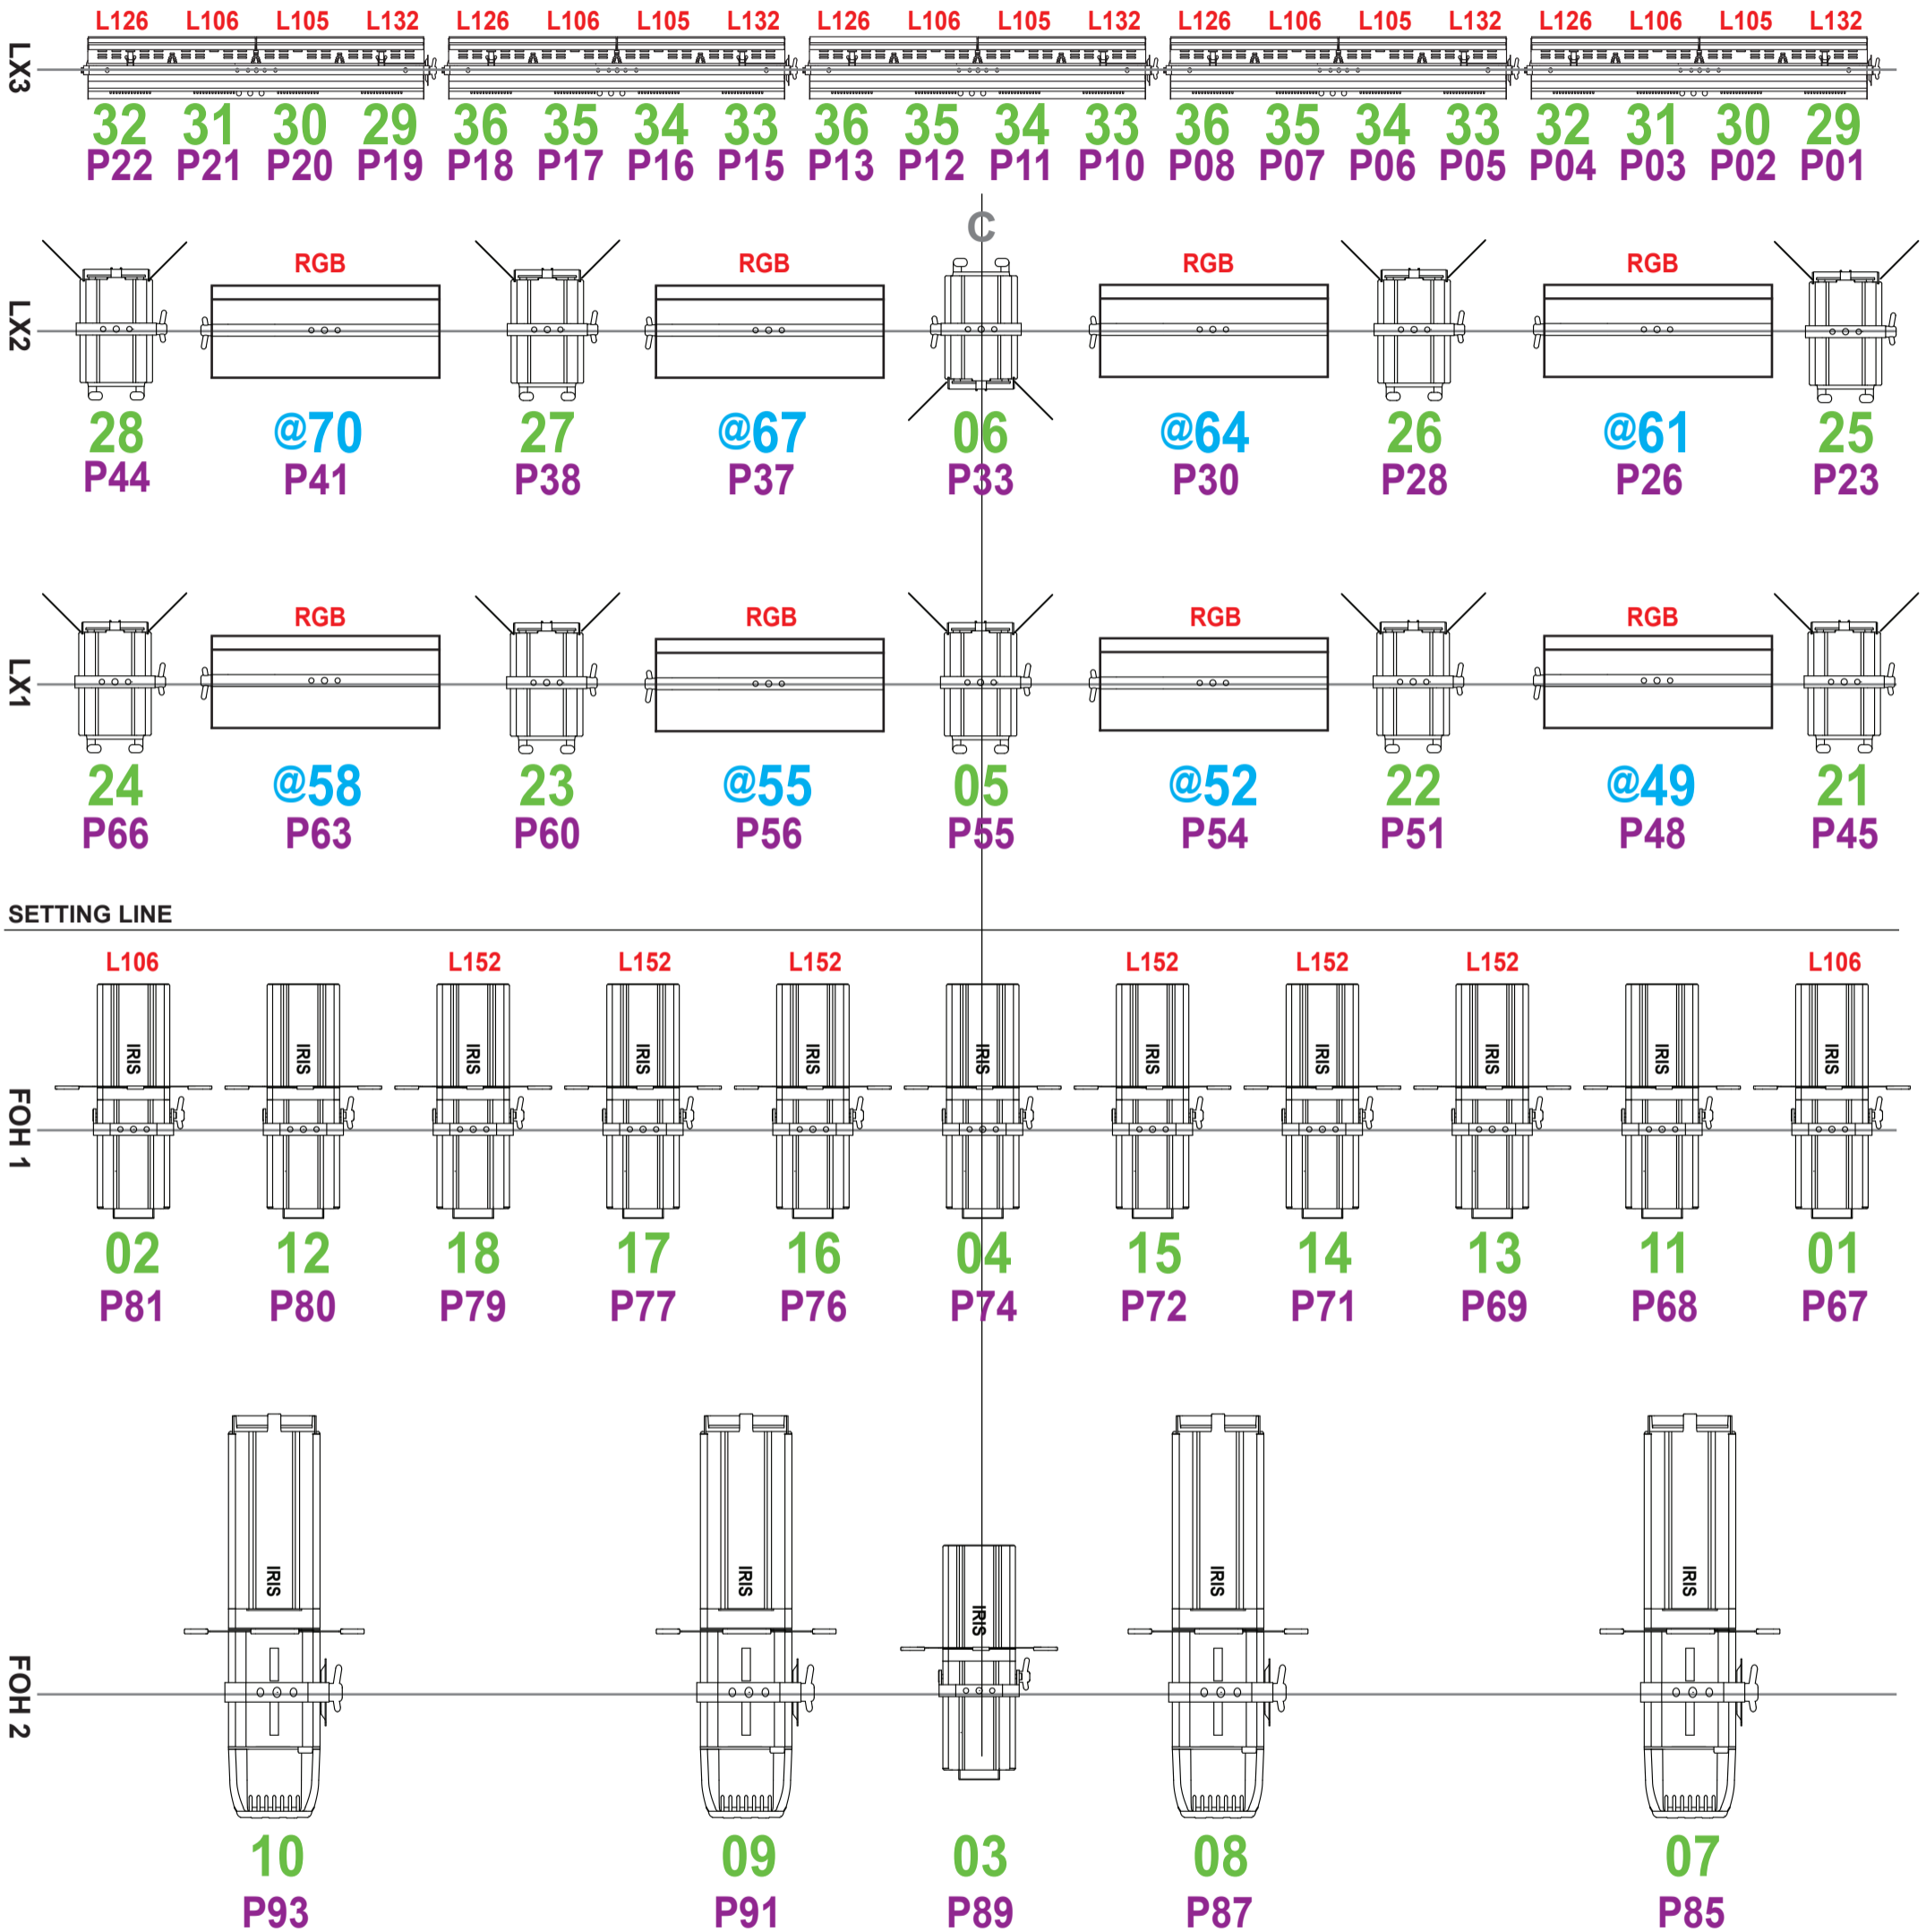


# CENTENARY HALL ♦ GOOLWA STANDARD LIGHTING RIG


VERSION 1D - 28/03/2012 ♦ CONTACT: JOSH SMART 0423 222 624



COLOUR

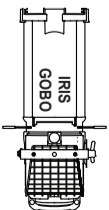

**DIMMER**  
**@ADDRESS**  
**PATCH**

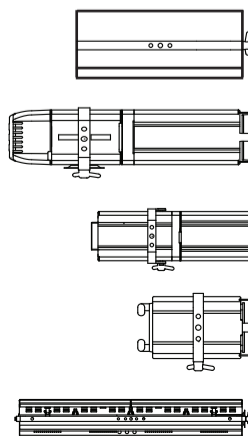

ProShop LED Honeycomb 36 TV (8)

CCT Z00MG Freedom 800w 7-17° (4)

CCT Z00MF Freedom 800w 28-58° Variable Beam (12)

CCT Z0642 Minuette 650w 18-57° Fresnel (10)

CCT Z0C49 Minuette 500w x 4 Cyc Flood (5)

PLAN NOT TO SCALE